

LIGHTING

- ⊗ WELL LIGHT
- ⊙ SATURN PATH LIGHT
- ⊙ ENTERPRISE



WELL LIGHT



SATURN PATH LIGHT



ENDLESS SUMMER HYDRANGEA



BURNING BUSH



BLOODGOOD JAPANESE MAPLE



CORAL BURST CRABAPPLE



RIVER BIRCH



LOUISA CRABAPPLE



DWARF BARBERRY



GLOBE BLUE SPRUCE



COMPACT PFITZER JUNIPER



HINKO CYPRESS



FOUNTAIN GRASS



MAIDEN GRASS



WHITE CREEPING PHLOX



PINK CREEPING PHLOX



ROZANNE GERANIUM



PINK DIANTHUS



BLACK EYED SUSAN



RED DAYLILY



ASTILBE VARIETIES



JAPANESE ANDROMEDA



GOLD THREAD CYPRESS



GOLD CHARM SPIREA



BRUNNERA




JAPANESE ANDROMEDA



GOLD THREAD CYPRESS



GOLD CHARM SPIREA

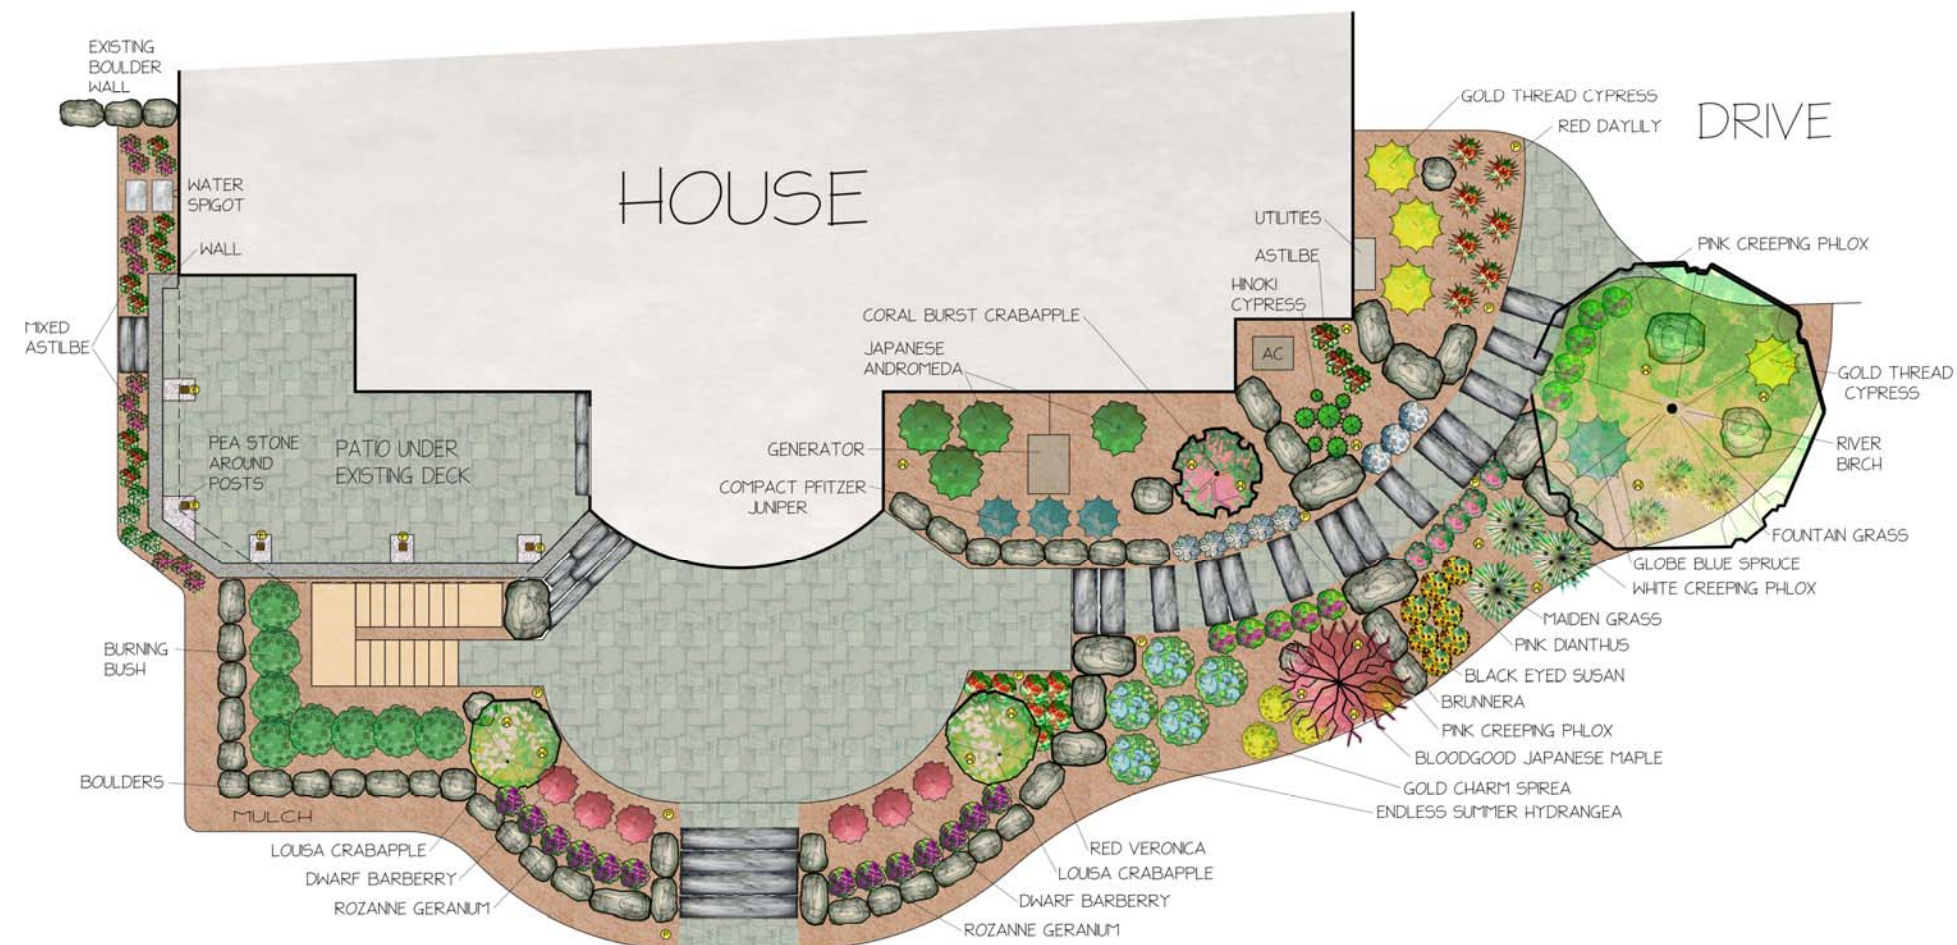

RESIDENTIAL LANDSCAPE

PLANTING,
LIGHTING,
AND
HARDSCAPE
LANDSCAPES
EAST
(315) 682 - 9044
SCALE: 1" = 8'
DESIGN: B. PATANE
DRAWING: M. MICOCHE
5/3/08